

342000

343000


344000

345000

657000

656000

06521.00001.1.4 Proposed Infrastructure

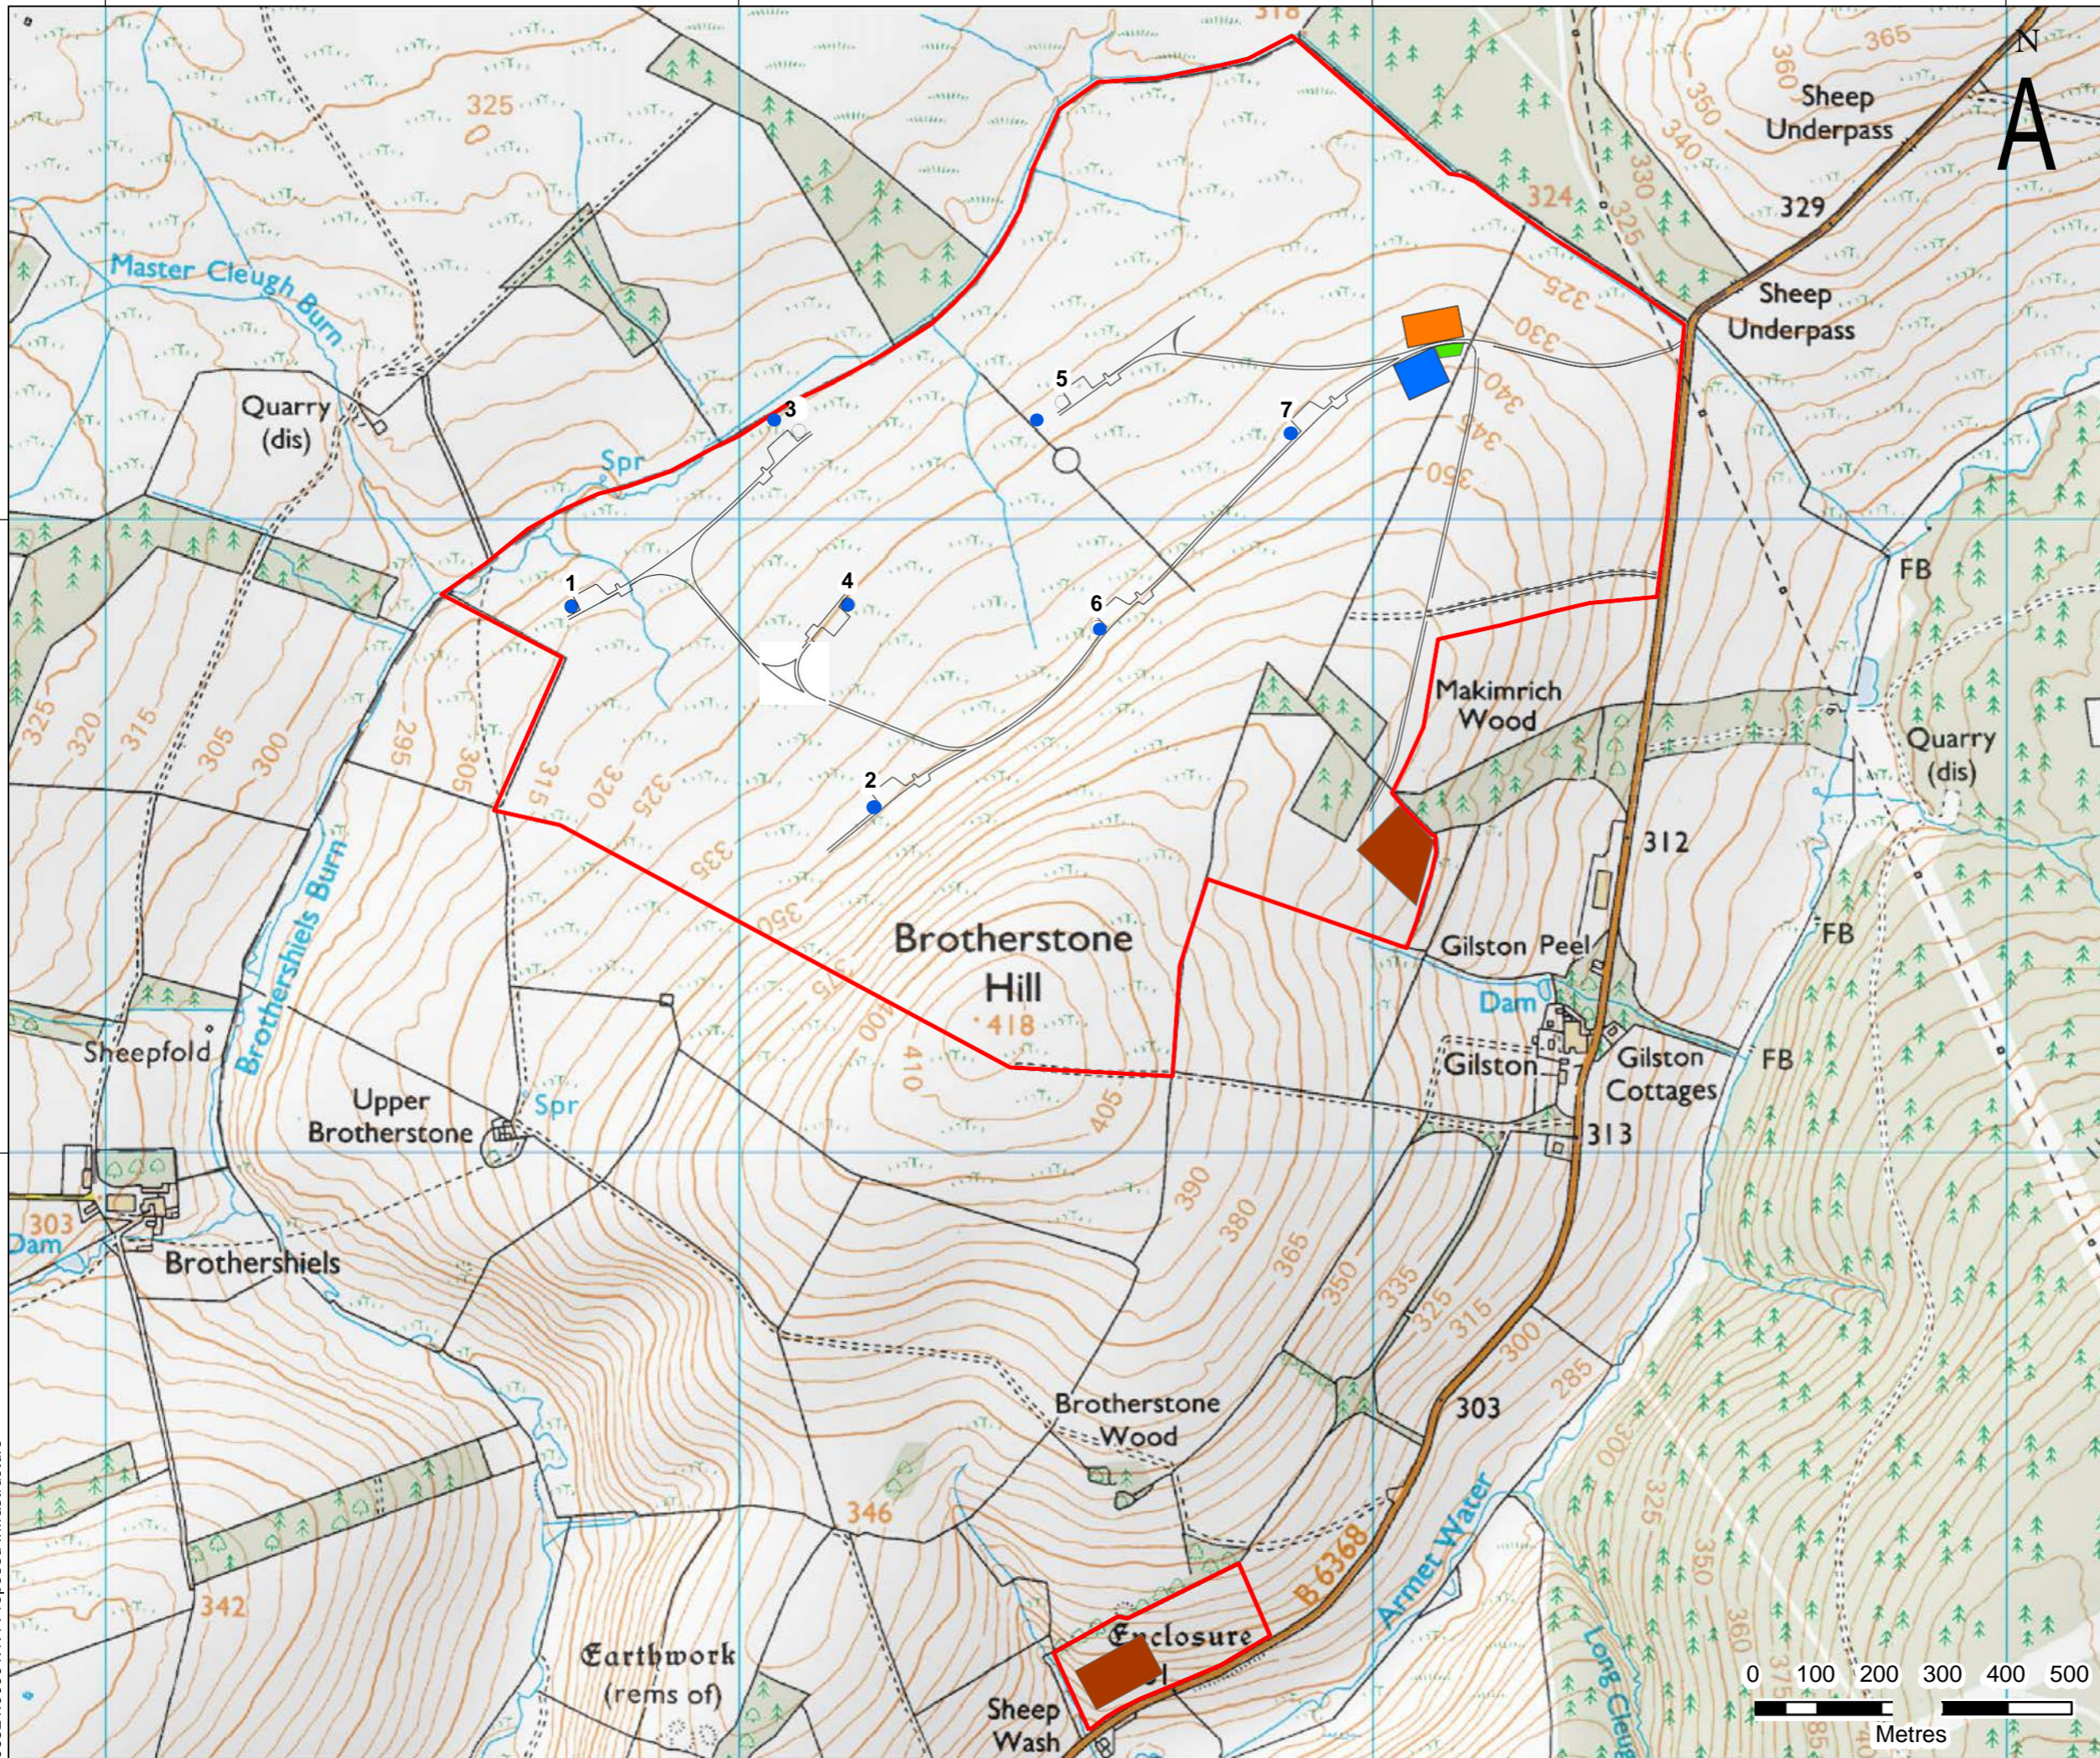

**LEGEND**

- SITE BOUNDARY
- PROPOSED TURBINE LAYOUT
- PROPOSED ACCESS TRACK AND CRANE PADS
- PROPOSED CONSTRUCTION COMPOUND
- PROPOSED SUBSTATION
- TEMPORARY LAYDOWN AREA
- PROPOSED BORROW PIT

2020 Renewables

**SLR**  
global environmental solutions

4/5 LOCHSIDE VIEW  
EDINBURGH PARK  
EDINBURGH  
EH12 9DH

T: +44 (0)131 335 6830  
www.slrconsulting.com

**GILSTON HILL WINDFARM  
ENVIRONMENTAL STATEMENT  
INDICATIVE SITE LAYOUT**

**FIGURE 3.1**

Scale 1:10,000 @ A3 Date FEBRUARY 2017

